


# BOUNDARY IDENTIFICATION SURVEY

Nothern Boundaries Of  
 ALLOTMENTS 24 & 95 IN FP 10635  
 OF PART SECTION 41  
 IN THE AREA NAMED  
**NORTH ADELAIDE**

CERTIFICATE OF TITLE REFERENCE: CT 5261/636 5627/928

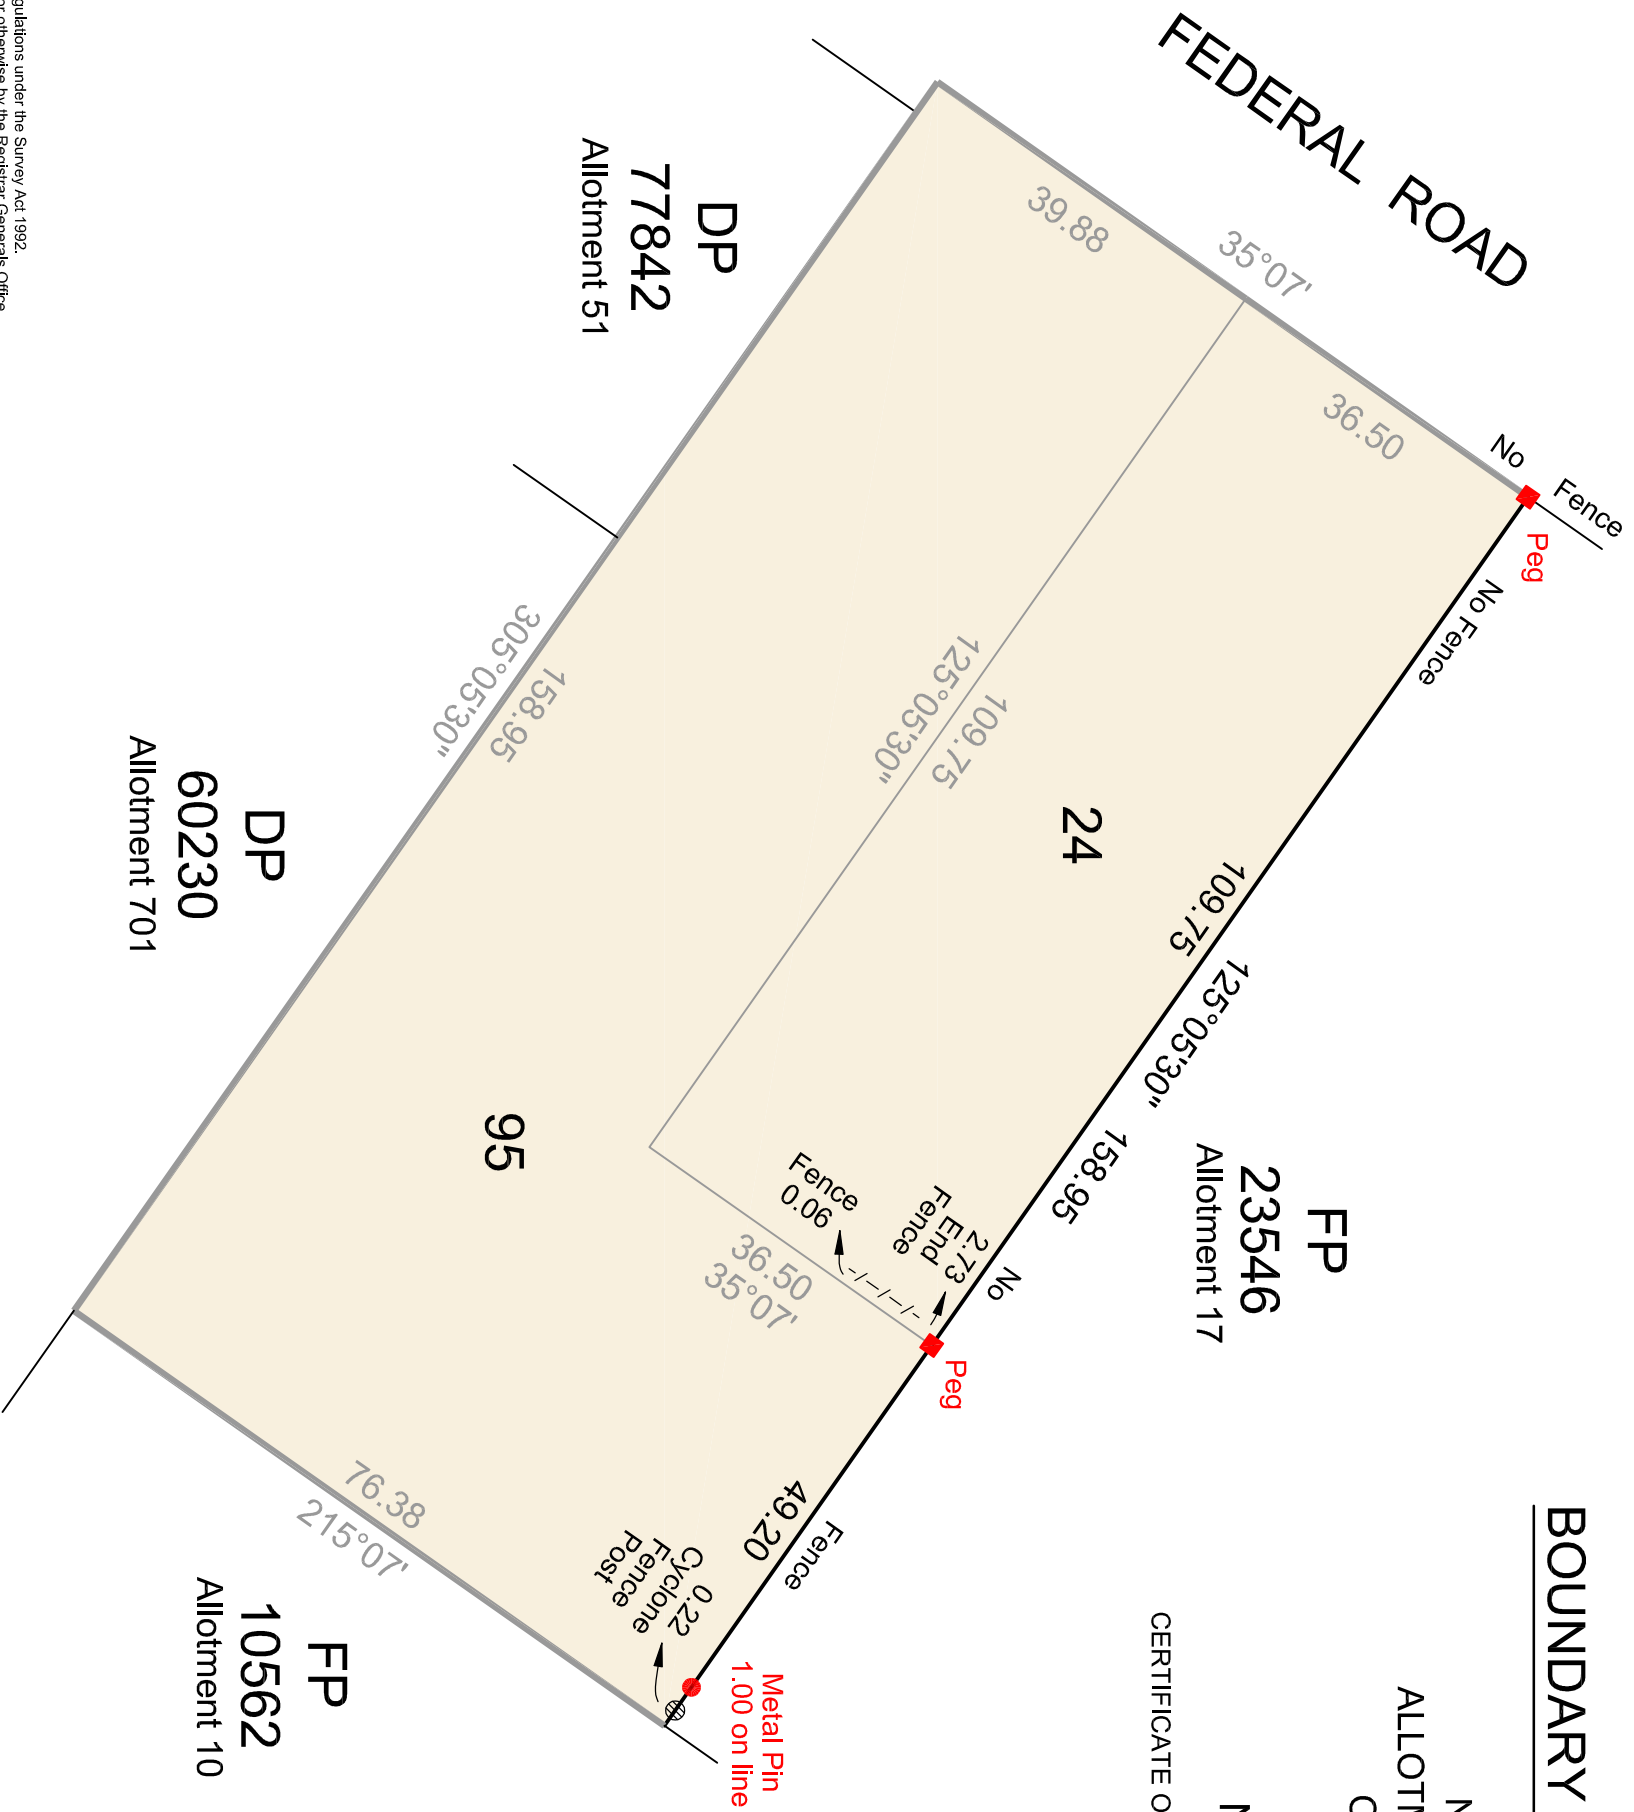

This is not a certified survey for the purposes of the regulations under the Survey Act 1992. This plan will not be examined for boundary definition or otherwise by the Registrar General's Office. Future re-survey of adjoining lands or subsequent registration of certified survey plans may alter the boundary definition or information hereon.



465b South Road  
 Keswick 5035  
 South Australia  
 Phone (08) 8293 2939  
 Facsimile (08) 8293 2949  
 Email info@statesurveys.com.au

BOUNDARIES IN GREY HAVE NOT BEEN SURVEYED  
 REFER TO TITLE FOR EASEMENT DETAILS (IF ANY).

CHECKED BY: H.L. 13 / 1 / 2004

Drawing scale 1:800 Original sheet size A3  
 0 8 16 24 32 40 Metres  
 Scale

Job Number CAD REF: 04015 IDENT Revision  
**09846**