

BOUNDARY IDENTIFICATION PLAN

ALLOTMENT 80 IN F138760

VERSION: 24/04/2013

SHEET 1 OF 1 SHEETS

TITLE REFERENCE(S):

CT 5360/595

HUNDRED: ADELAIDE

AREA: LEABROOK

COUNCIL: BURNSIDE

LEGEND:

- Fence -/-/-/-
- Fence on boundary -/-/-/-
- Galv. Iron Fence ~~~~~
- Galv. Iron Fence ~~~~~
- on boundary ~~~~~
- Colourbond Fence ~~~~~
- Colourbond Fence ~~~~~
- on boundary ~~~~~
- Subject Land Boundary ———
- Other Boundary ———

NOTATIONS:
 RECIPROCAL PARTY WALL RIGHTS EXIST
 OVER THE PORTIONS MARKED A & B

WARNING:

Fences and other structures must be set out from the survey marks and not the wooden stakes nearby


CHECKED BY: RA DATE: 24/04/2013

CERTIFIED CORRECT

LICENSED SURVEYOR

STATE SURVEYS

465B SOUTH ROAD, KESWICK SA 5035
 TELEPHONE: 8293 2939
 FACSIMILE: 8293 2949
 EMAIL: info@statesurveys.com.au
 REFERENCE: 13126 DRAWN BY: ADL

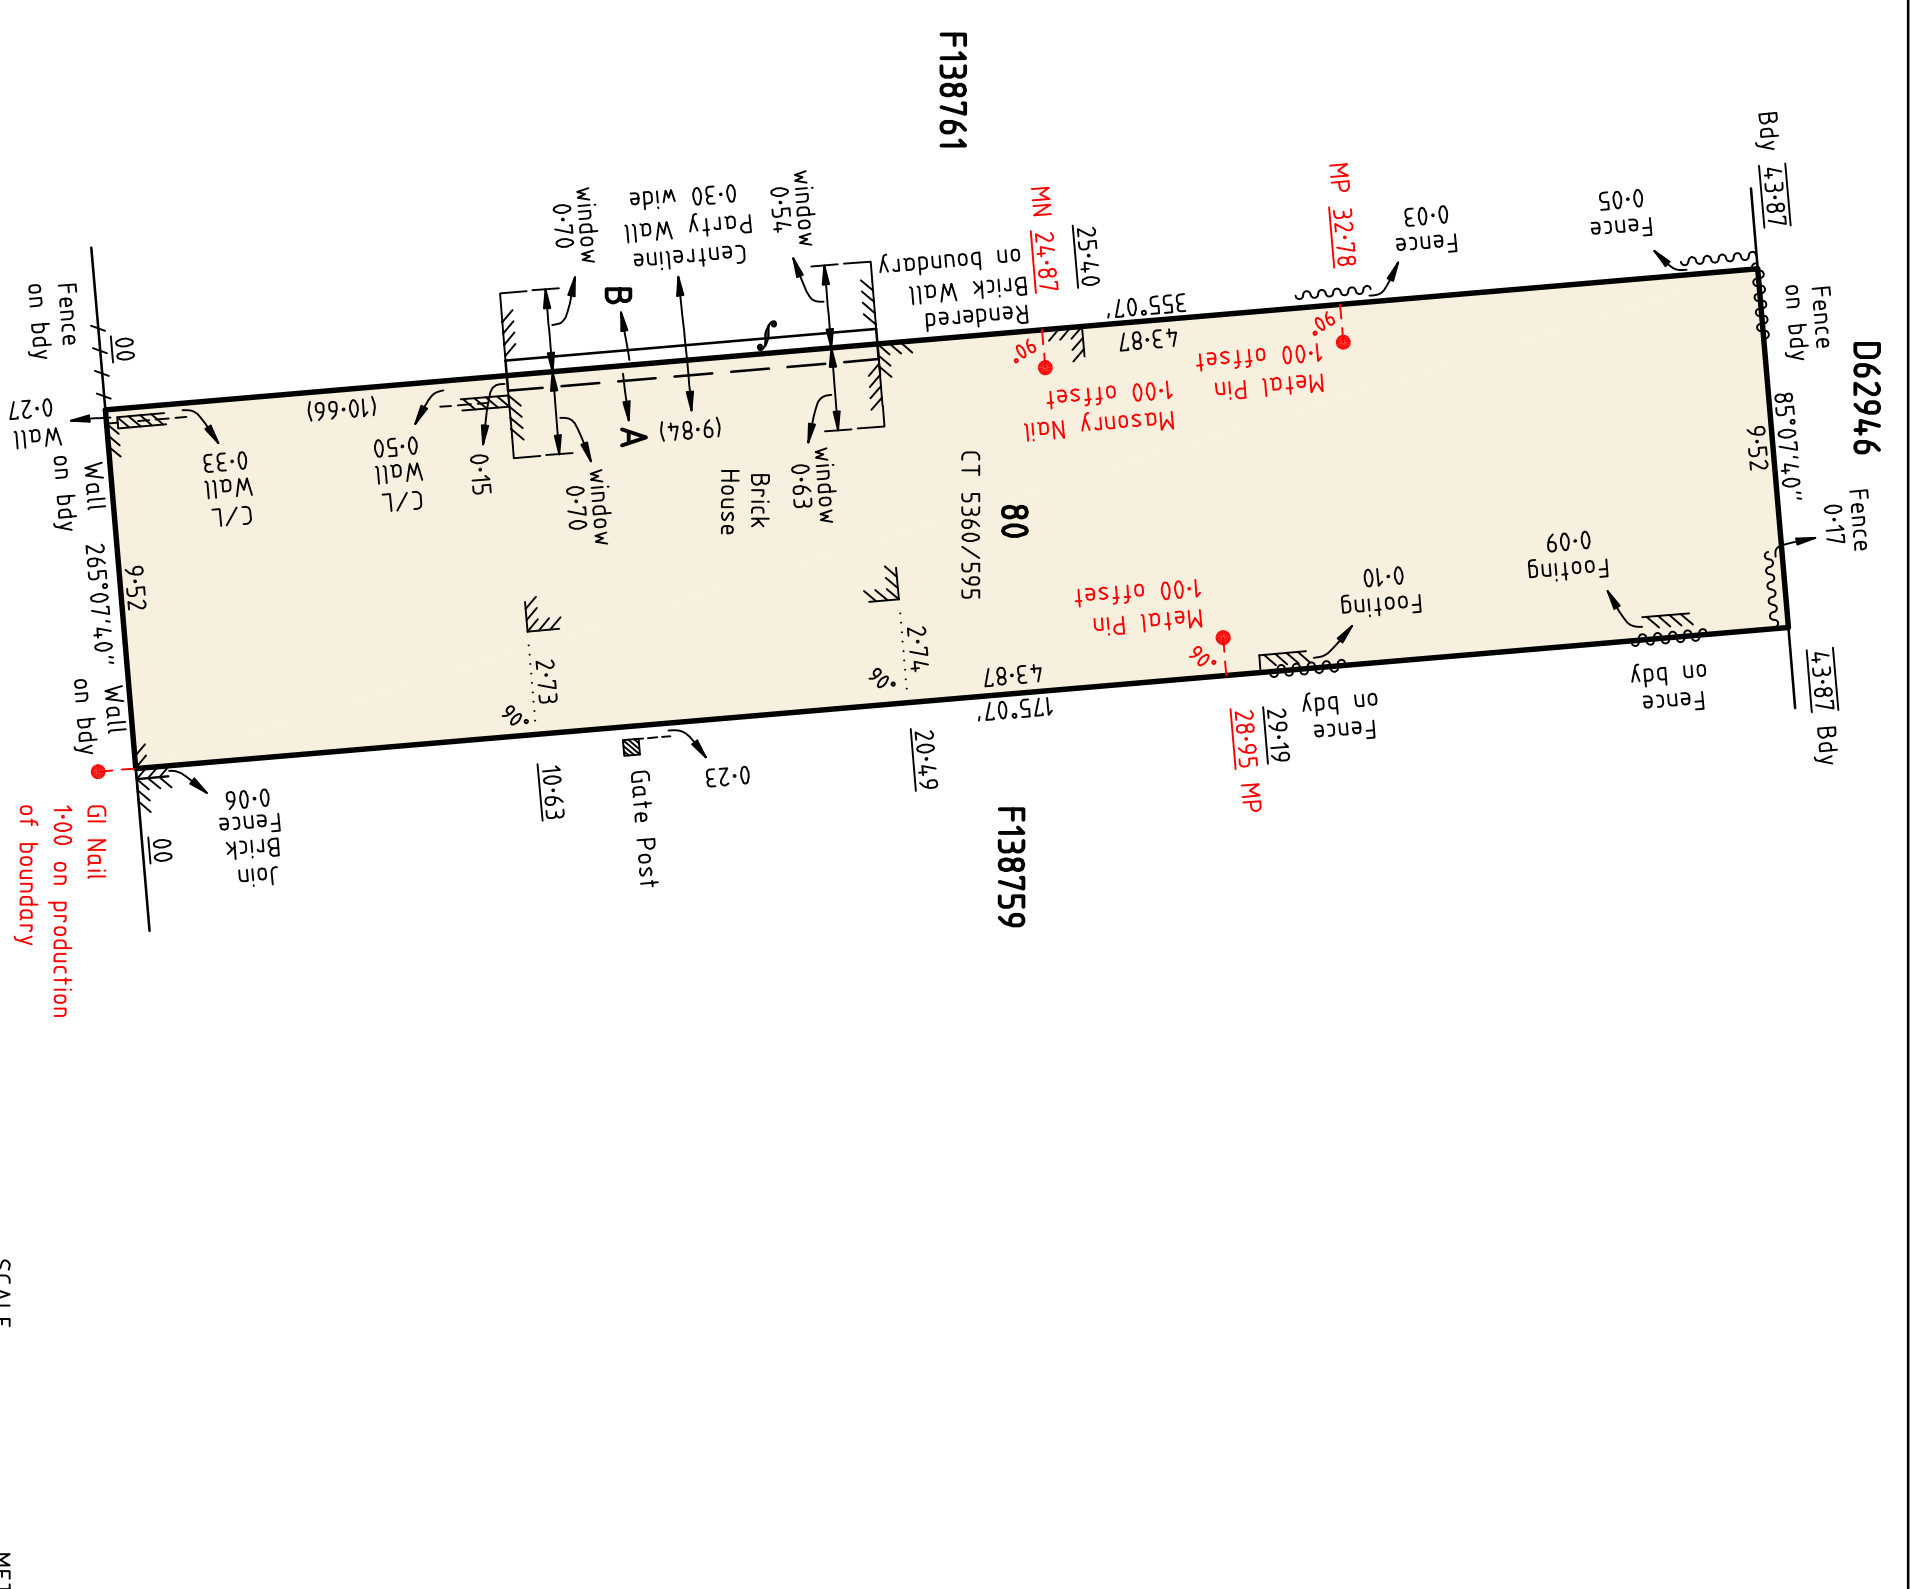

This is not a certified survey for the purposes of the regulations under the Survey Act 1992. This plan will not be examined for boundary definition or otherwise by the Registrar General's Office. Future re-survey of adjoining lands or subsequent registration of certified survey plans may alter the boundary definition or information herein. All data is subject to a certified survey plan being accepted and deposited in the Lands Titles Office.

